

Electronic files are not contract documents. Original signed and sealed drawings are the only authorized contract documents. Use of information contained in the electronic files is at the user's sole risk without warranty of any kind, either expressed or implied and without any liability to Architect and their consultants.

DRAWN BY: TBC, CAW
 CHECKED BY: CAW
 DATE: 10-29-2021
 REV.:
 REV.:
 REV.:
 REV.:
 REV.:
 REV.:
 PROJ. #: 201001
 SHT. #:



HOPEWELL HEALTH
APPALACHIAN FAMILY LIFE CENTER
 THE PLAINS, OHIO 45780
 RVC PROJECT NO 201001

SD1



SITE PLAN
 1" = 30'-0"

SITE INFORMATION					
PARCEL #	PARCEL DIM.	PARCEL AREA	STRUCTURES	STRUCTURE USE	NOTES
303	50'-0" x 150'-0"	7,500 S.F.	EXISTING GARAGE	STORAGE	TO BE DEMOLISHED
304	50'-0" x 150'-0"	7,500 S.F.	(33'-11" x 26'-4")		
305	50'-0" x 150'-0"	7,500 S.F.			
306	50'-0" x 150'-0"	7,500 S.F.			
307	50'-0" x 150'-0"	7,500 S.F.	NEW HOPEWELL FACILITY	B1-OUTPATIENT HEALTH CLINIC	
308	50'-0" x 150'-0"	7,500 S.F.	(245'-0" x 127'-6" + 82'-4" x 56'-0")		
309	50'-0" x 150'-0"	7,500 S.F.			
310	50'-0" x 150'-0"	7,500 S.F.			
311	50'-0" x 150'-0"	7,500 S.F.			
312	184'-0" x 50'-0"	8,775 S.F.			
313	167'-0" x 50'-0"	7,923 S.F.	EXTG. SCHOOL/OFFICE	B.A-OFFICE/ ASSEMBLY SPACE	TO REMAIN FOR FUTURE USE
315	50'-0" x 150'-0"	7,500 S.F.	(76'-7" x 63'-7")		
316	50'-0" x 150'-0"	7,500 S.F.	EXTG. AUDITORIUM	B1-OFFICE	TO REMAIN FOR FUTURE USE
317	50'-0" x 150'-0"	7,500 S.F.	(82'-5" x 81'-9")		
318	50'-0" x 150'-0"	7,500 S.F.			
319	50'-0" x 150'-0"	7,500 S.F.			
320	50'-0" x 150'-0"	7,500 S.F.			
321	50'-0" x 150'-0"	7,500 S.F.			
322	50'-0" x 150'-0"	7,500 S.F.			
323	50'-0" x 150'-0"	7,500 S.F.			
324	50'-0" x 150'-0"	7,500 S.F.			
325	50'-0" x 150'-0"	7,500 S.F.			
326	50'-0" x 150'-0"	7,500 S.F.			

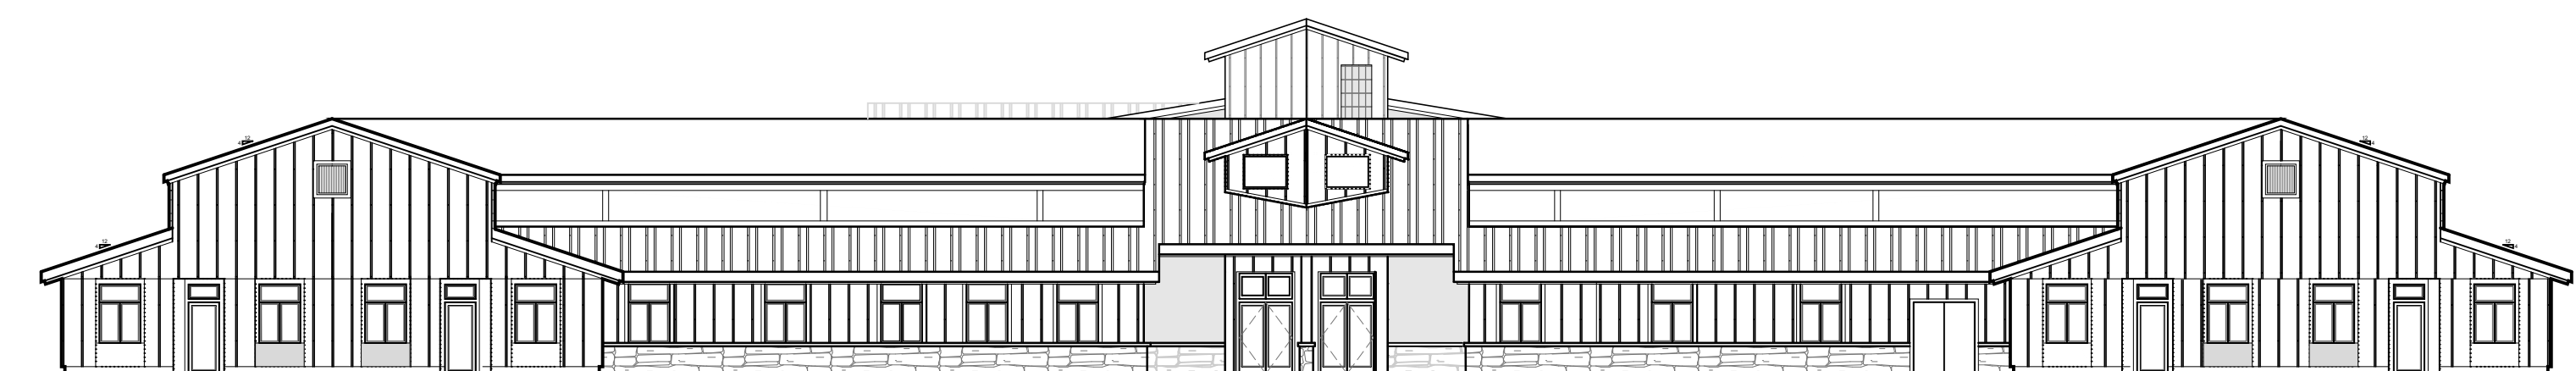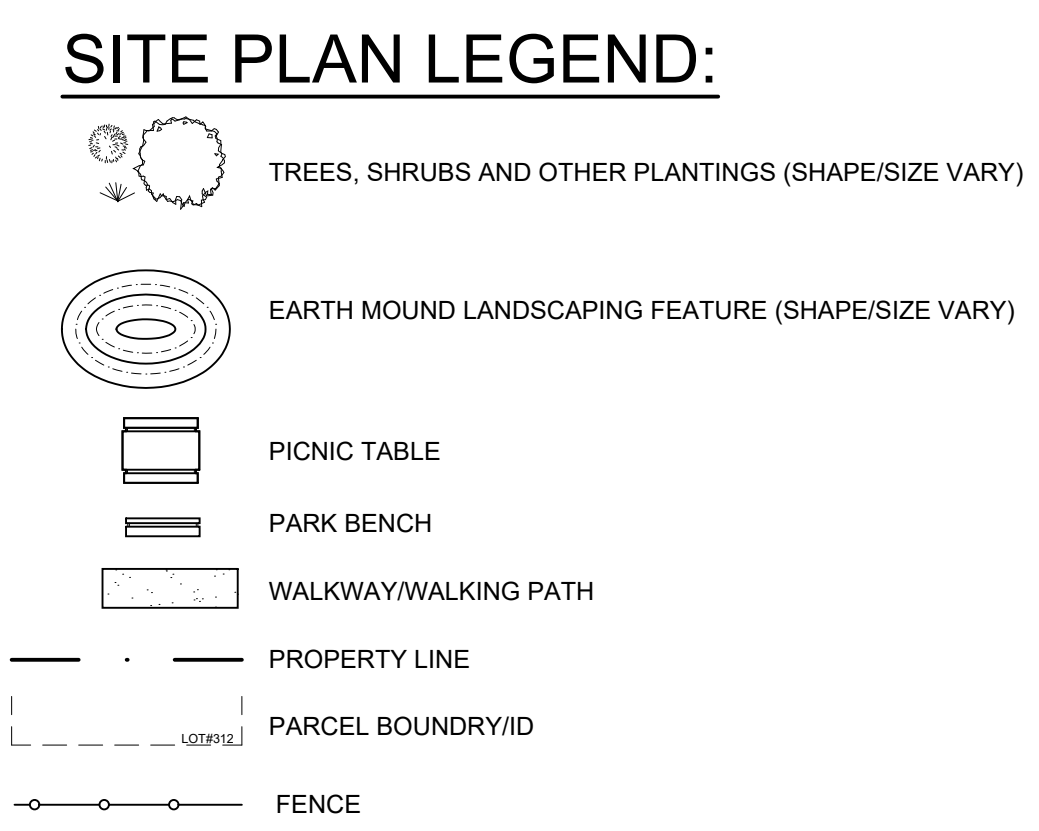

PRELIMINARY
WEST (FRONT) ELEVATION
 1/16" = 1'-0"