



The Plains Intermediate School  
Renovations & Addition

EXISTING CONDITION 



The Plains Intermediate School  
Renovations & Addition

NEW RENOVATION AND ADDITIONS




230 Bradenton Ave.  
Dublin, OH 43017

TEL 614-798-2096  
FAX 614-798-2097






**1 NORTH ELEVATION**  
3/32" = 1'-0"

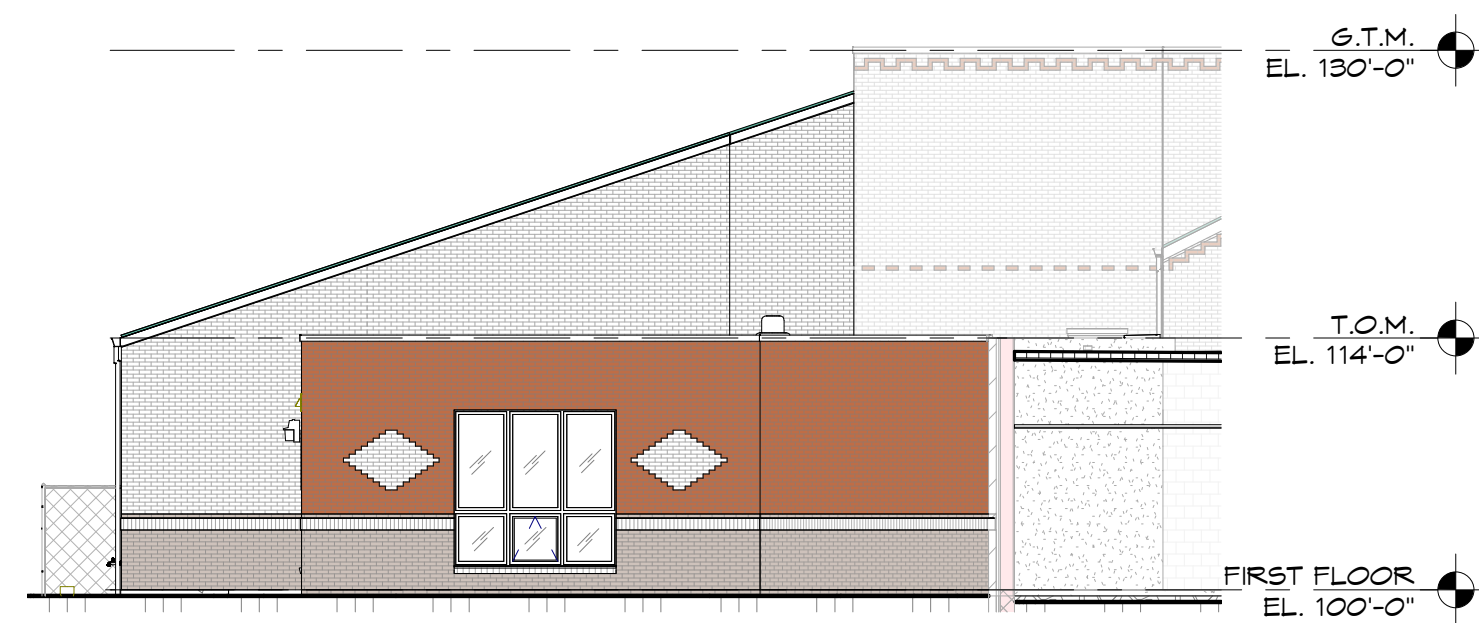

**2 WEST ELEVATION**  
3/32" = 1'-0"

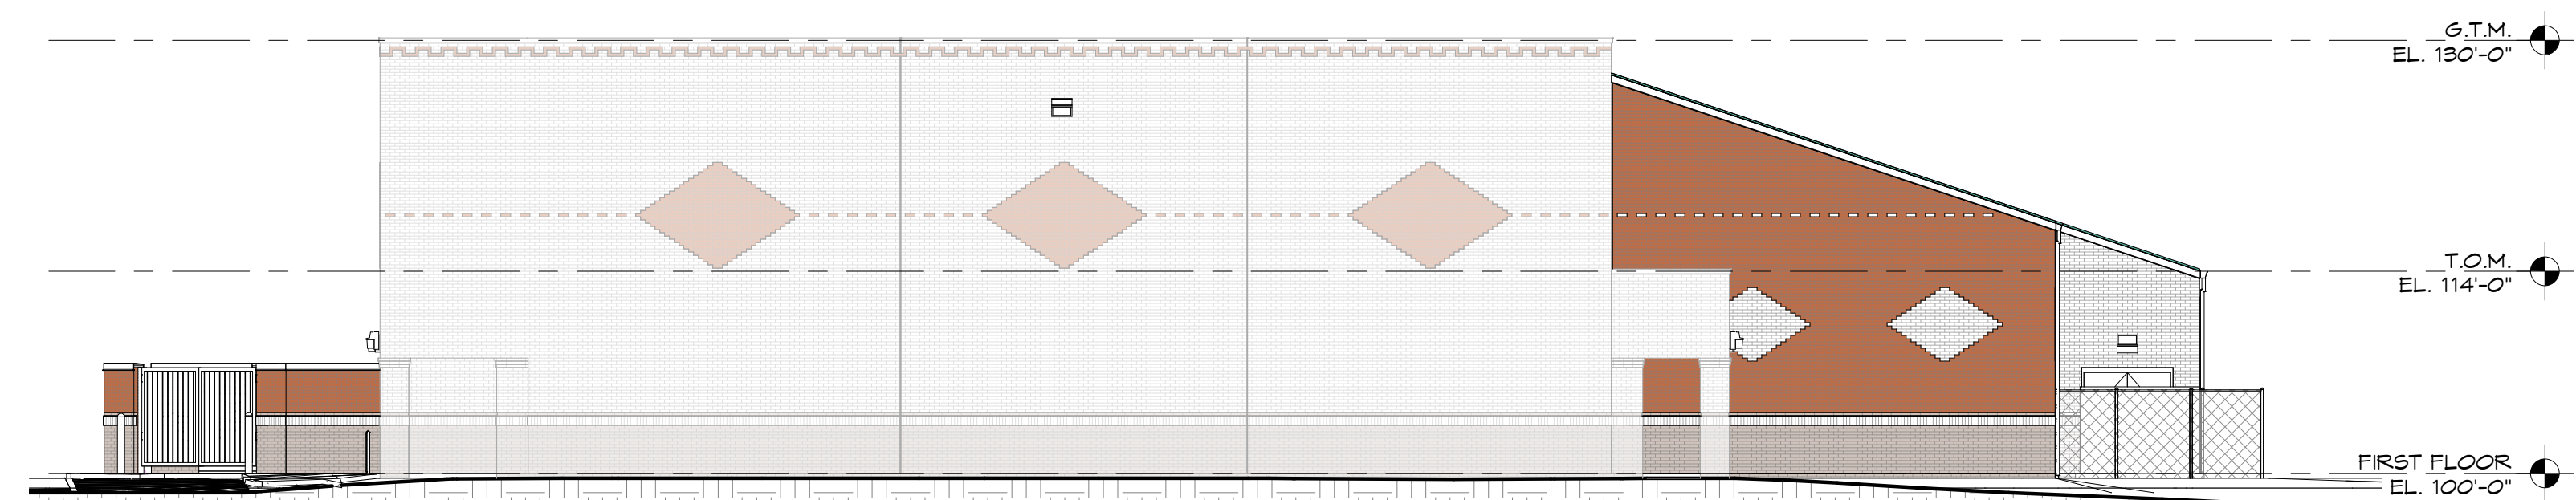

**3 EAST ELEVATION**  
3/32" = 1'-0"

The Plains Intermediate School  
Renovations & Addition