

1
L.2



1

(SITE PLAN) LANDSCAPE PLAN

1" = 80'-0"



The Plains Intermediate School Renovations & Addition


230 Bradenton Ave.
Dublin, OH 43017

TEL 614-798-2096
FAX 614-798-2097




L.1


1905
06/23/21

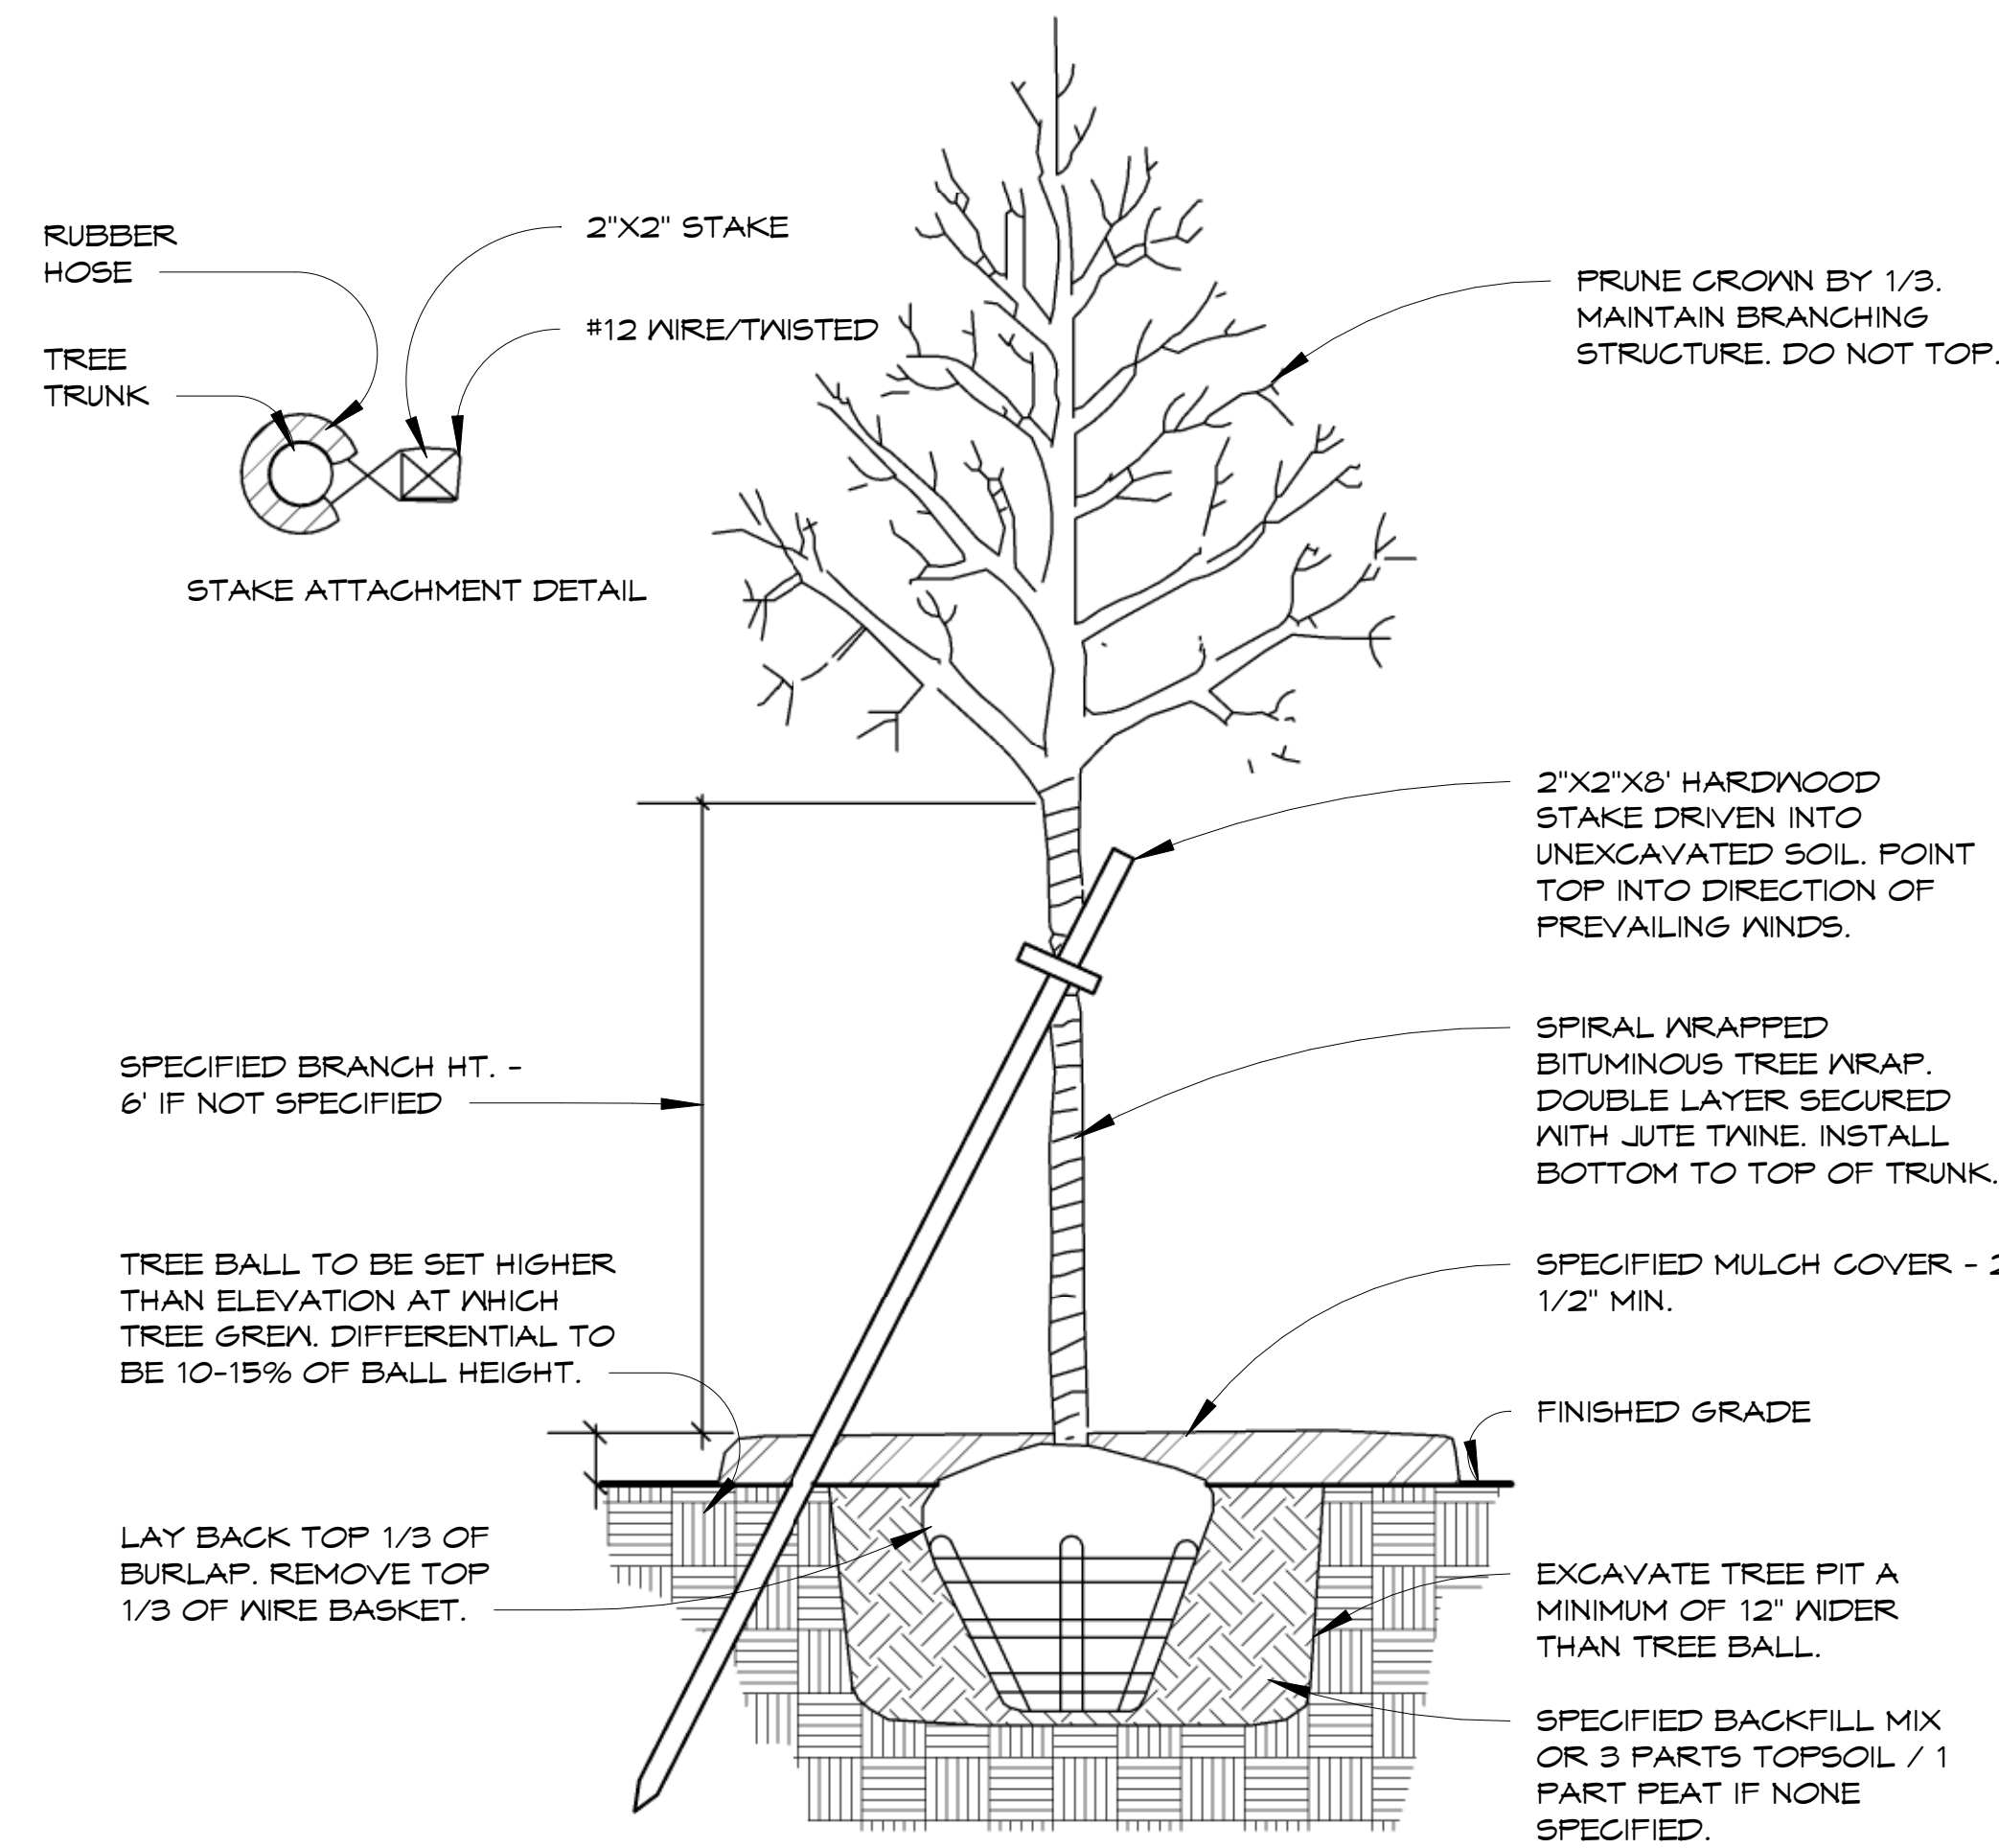

4 TREE PLANTING DETAIL
3/16" = 1'-0"

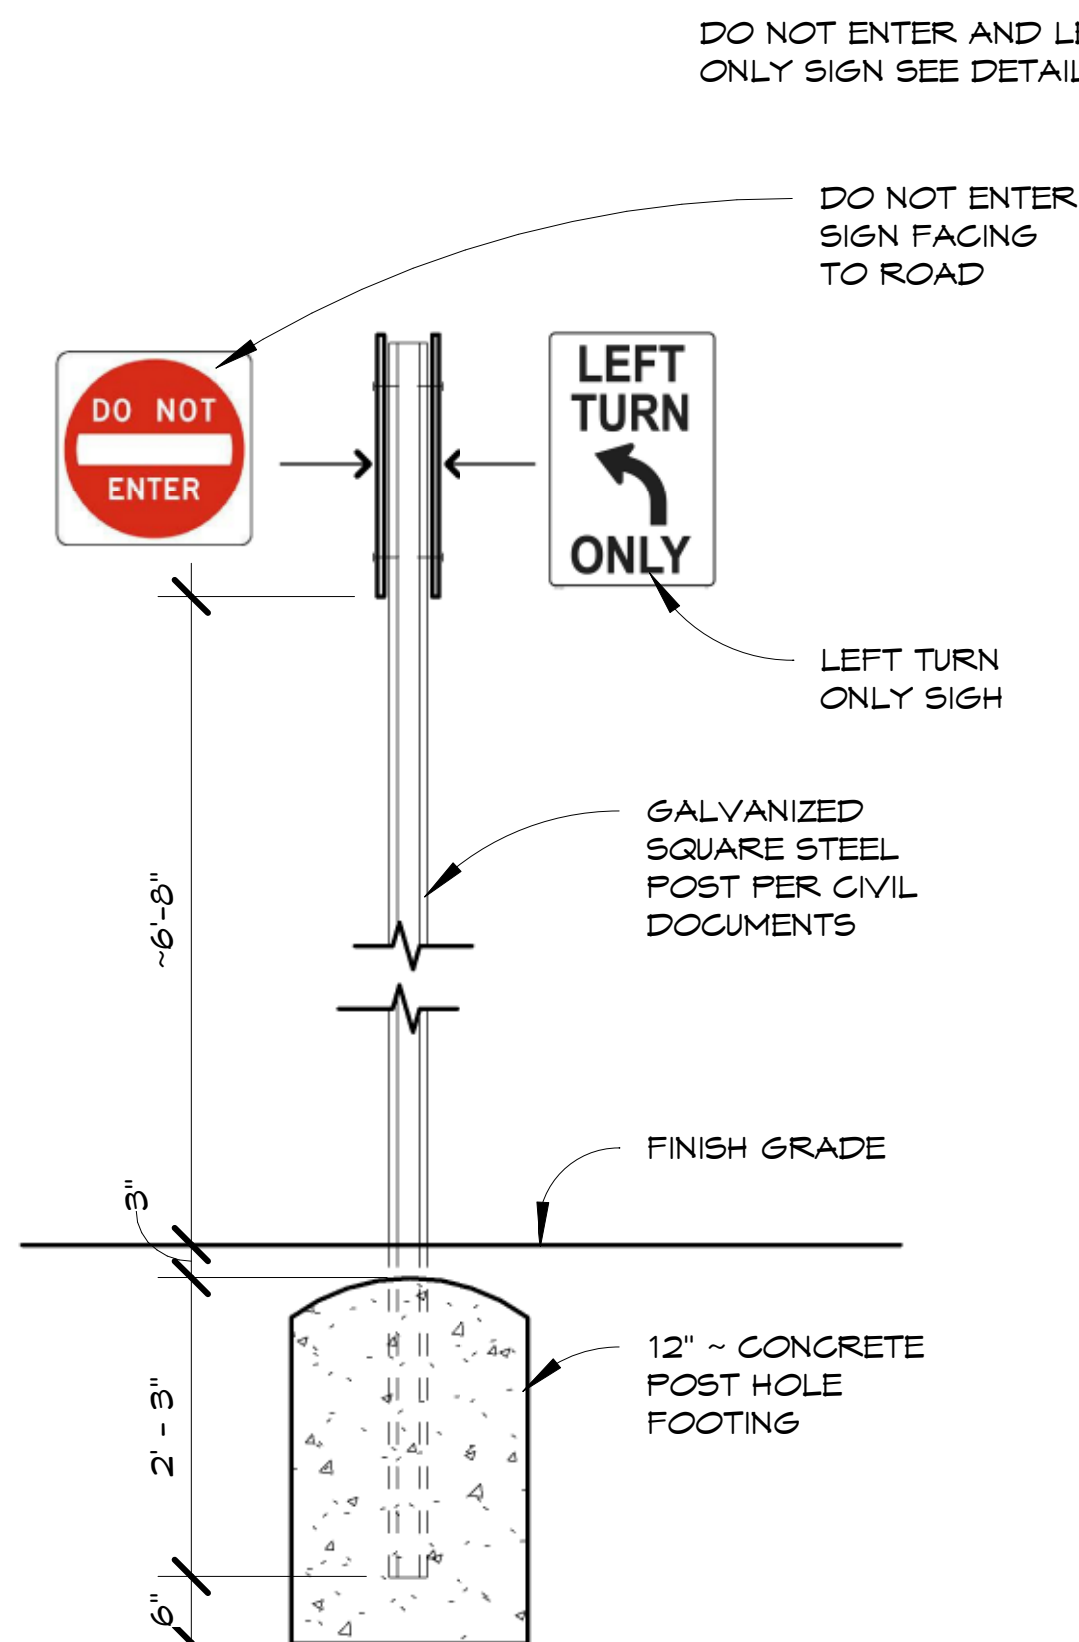


2 TRAFFIC CONTROL SIGN
3/8" = 1'-0"

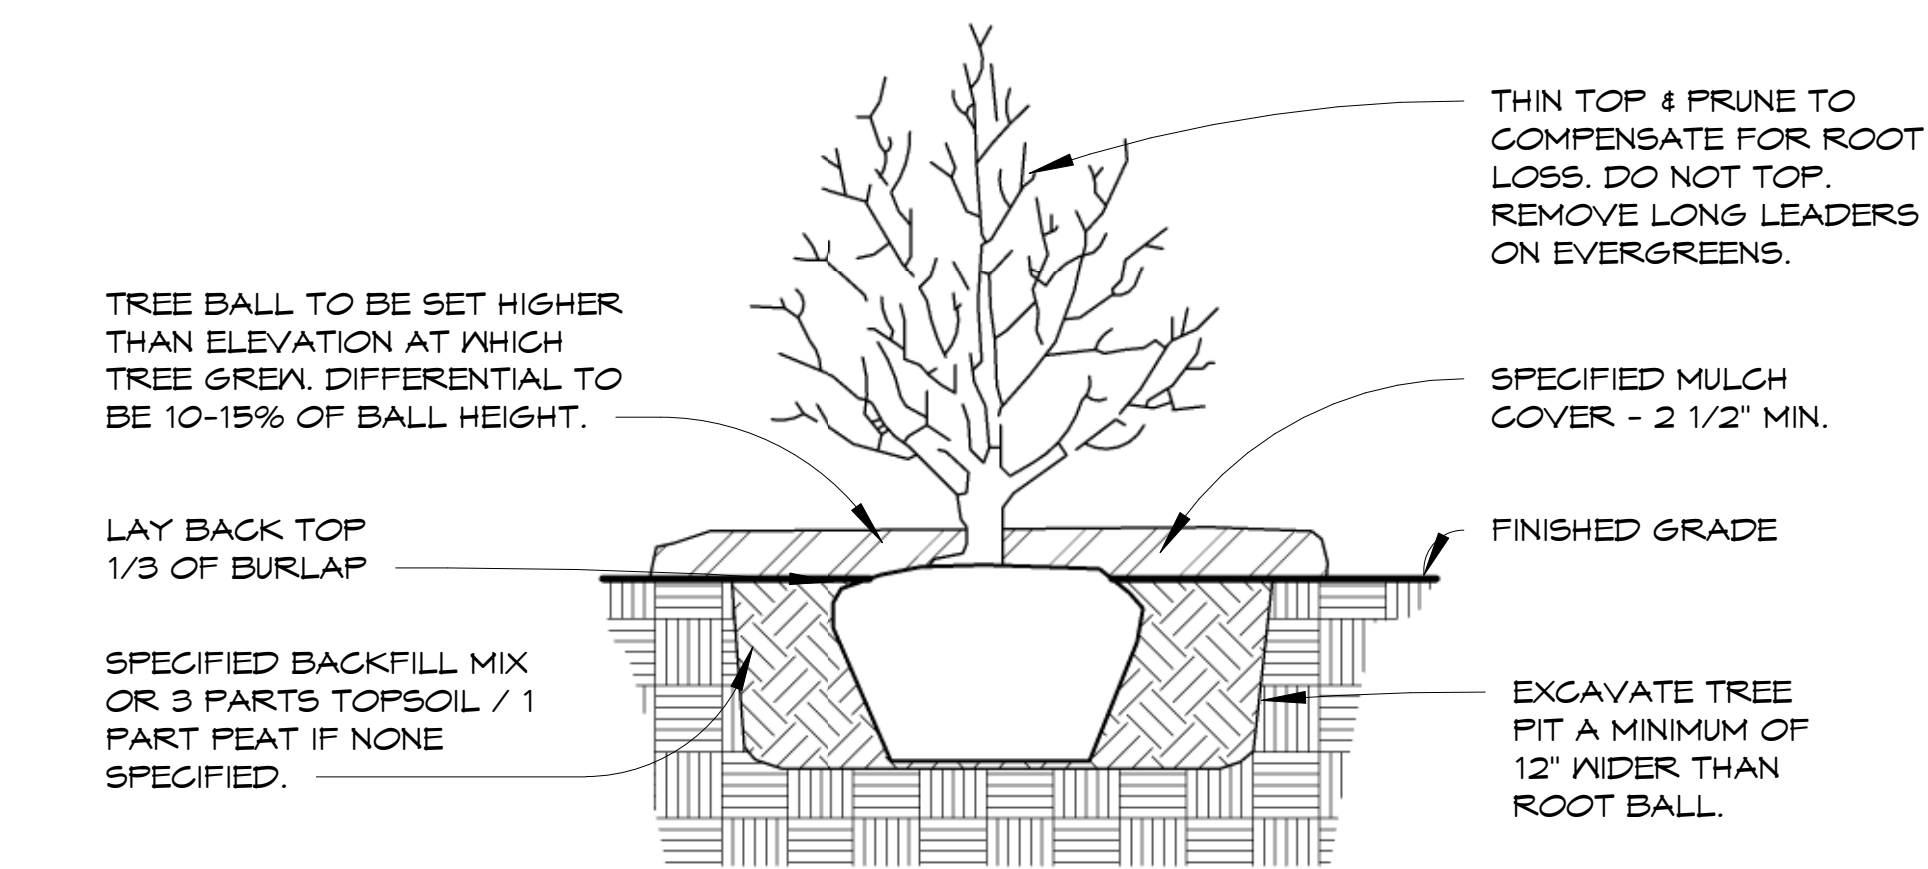

3 SHRUB PLANTING DETAIL
3/16" = 1'-0"

TREE AND SCRUB SCHEDULE OPT 1

KEYNOTE	COMMON NAME	SCIENTIFIC NAME
L1	NORWAY SPRUCE	(PICEA AIBES)
6	EMERALD GREEN	(ARBORNITAE)
24		
L3	EXISTING TREEE	
2		

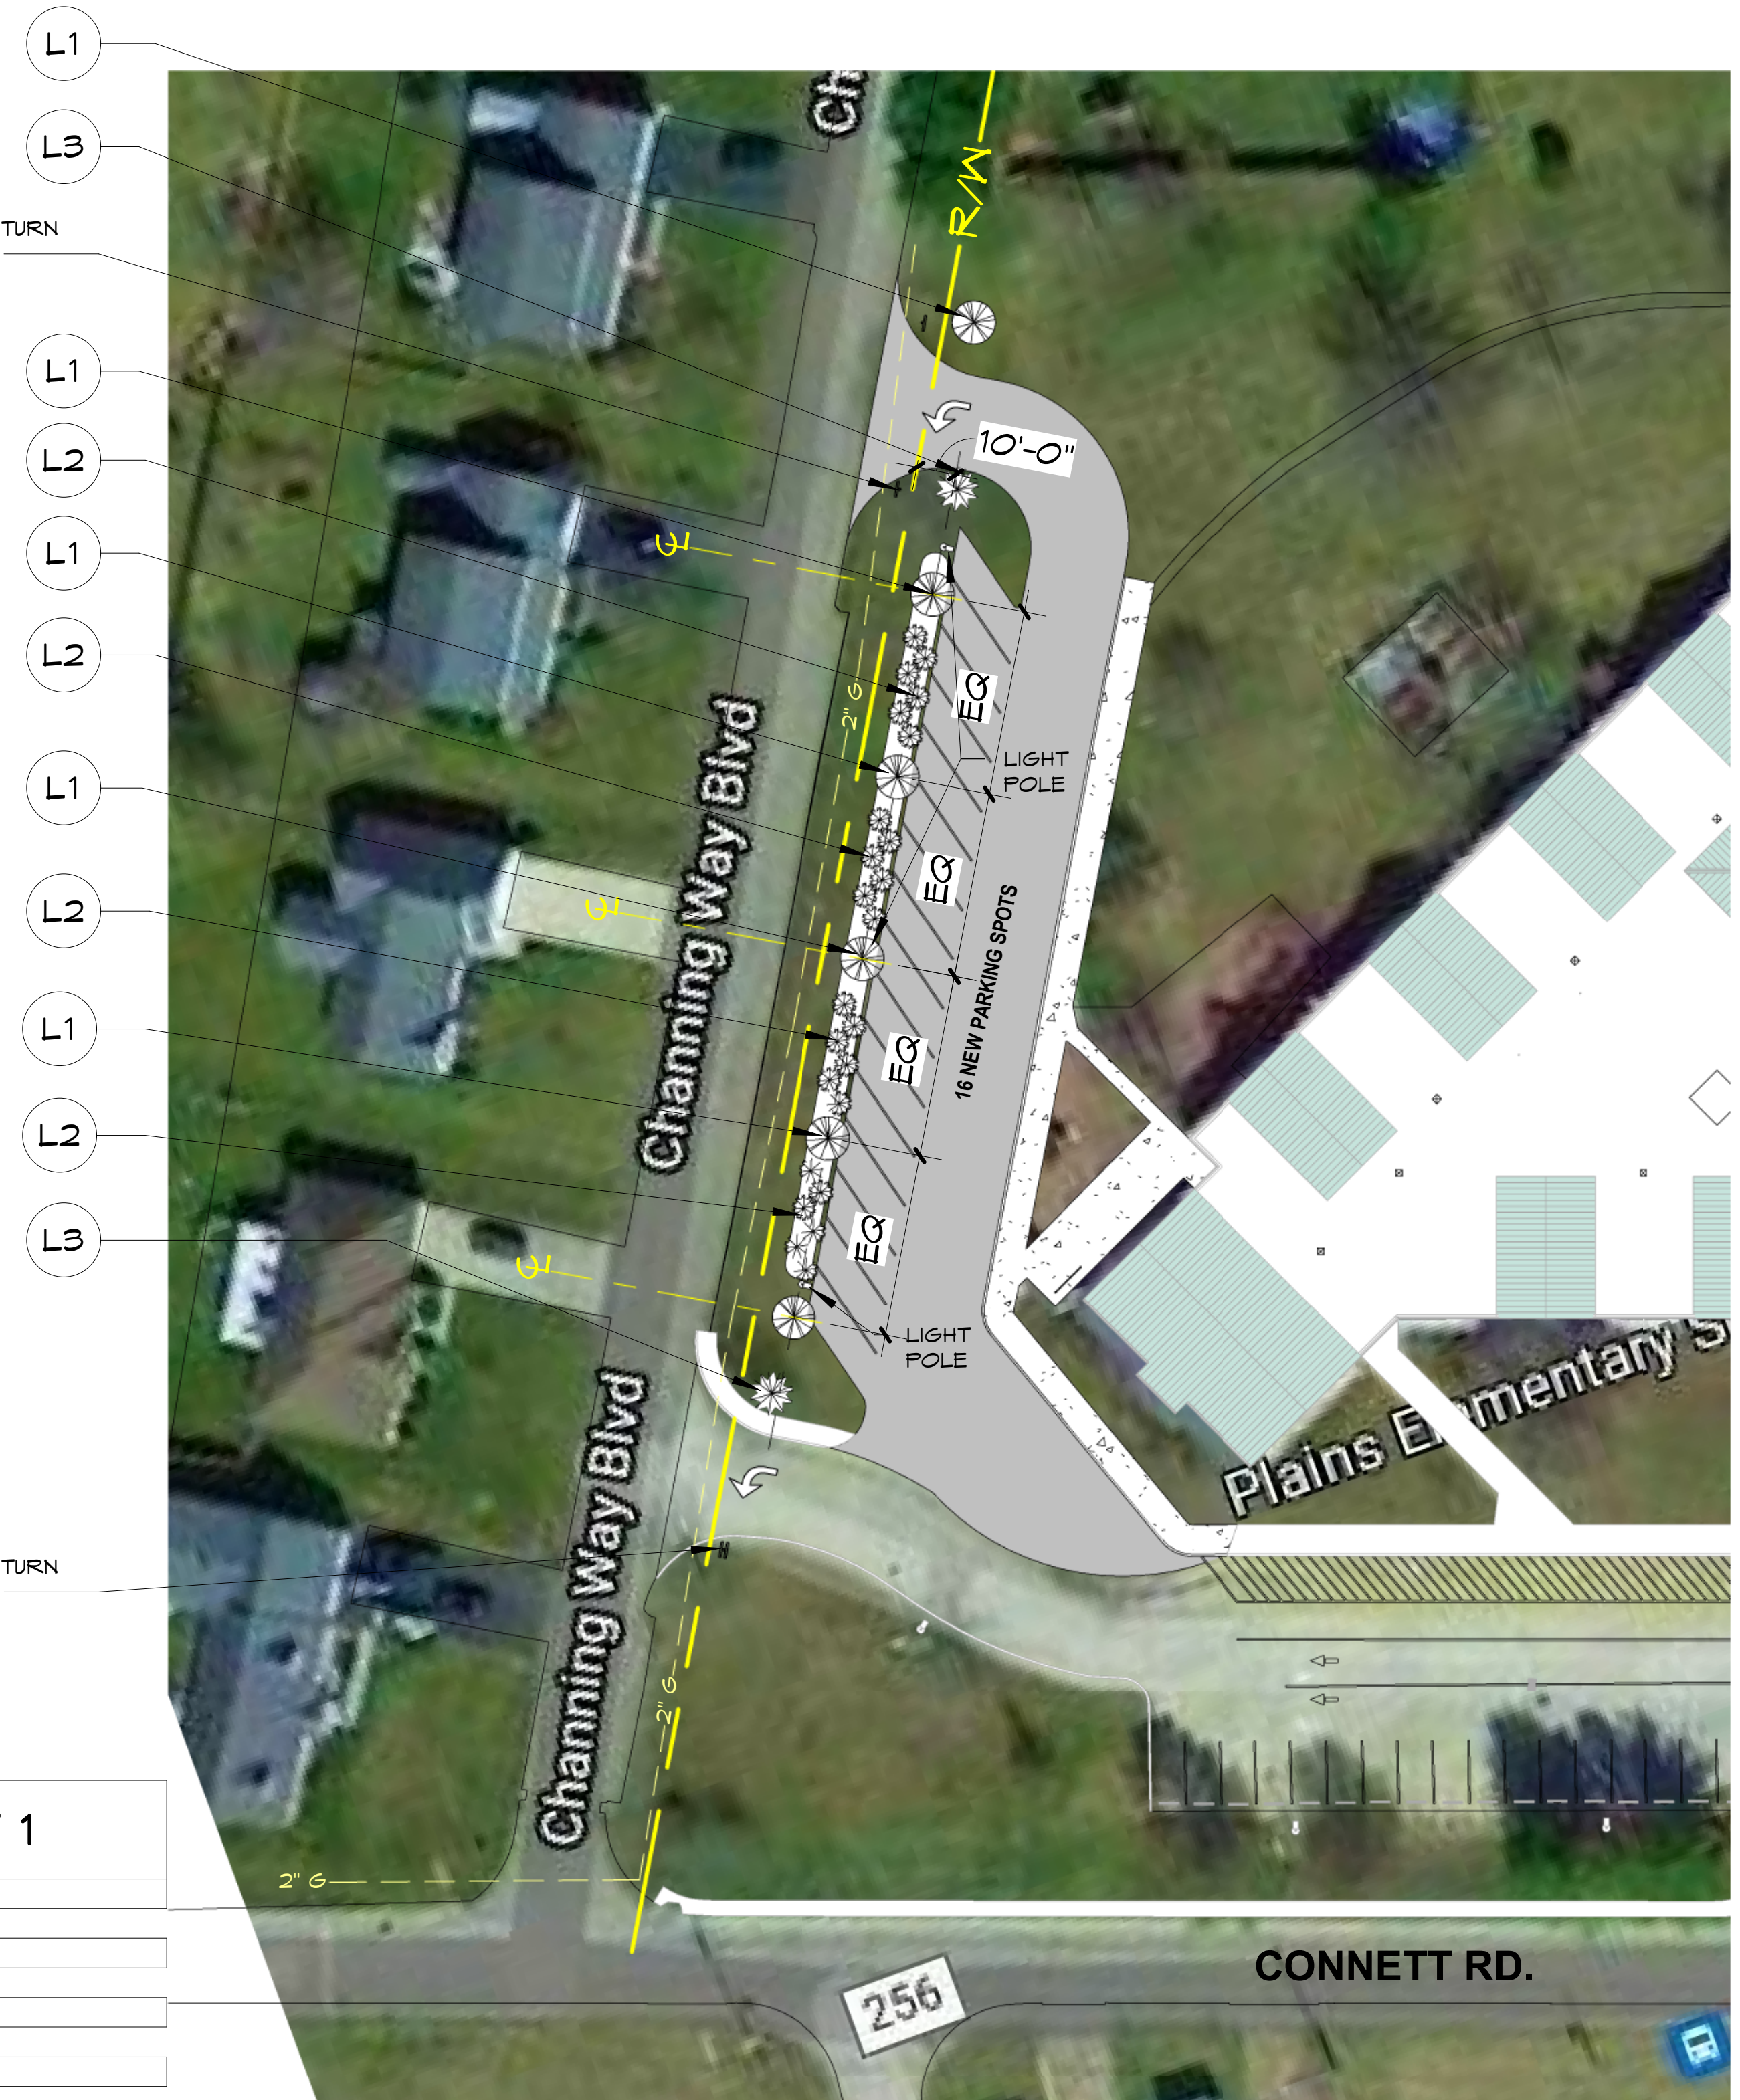

1 ENLARGED LANDSCAPE AREA
1" = 60'-0"

The Plains Intermediate School Renovations & Addition



VIEW 5



VIEW 1



VIEW 2



VIEW 3



VIEW 4



LANDSCAPE TOP VIEW

The Plains Intermediate School
Renovations & Addition

230 Bradenton Ave.
Dublin, OH 43017

TEL 614-798-2096
FAX 614-798-2097

